


THIS DRAWING IS INTENDED ONLY AS A GUIDE AND NOT AS A REPLACEMENT FOR PROFESSIONALLY ENGINEERED PROJECT DRAWINGS. THIS CONCEPT SYSTEM DRAWING DOES NOT IMPLY COMPLIANCE WITH LOCAL BUILDING CODES. ACTUAL INSTALLATION MAY VARY DEPENDING ON INSTALLATION LOCATION AND PARAMETERS AND IT MUST BE DONE IN ACCORDANCE TO ALL LOCAL BUILDING CODES. VERIFY WITH LOCAL BUILDINGS OFFICIALS BEFORE COMMENCEMENT OF SYSTEM INSTALLATION. CHANGES OR MODIFICATIONS TO PIPING OR DESIGN IS NOT TO BE PERFORMED WITHOUT EXPRESSED WRITTEN PERMISSION BY NAVIEN, INC.

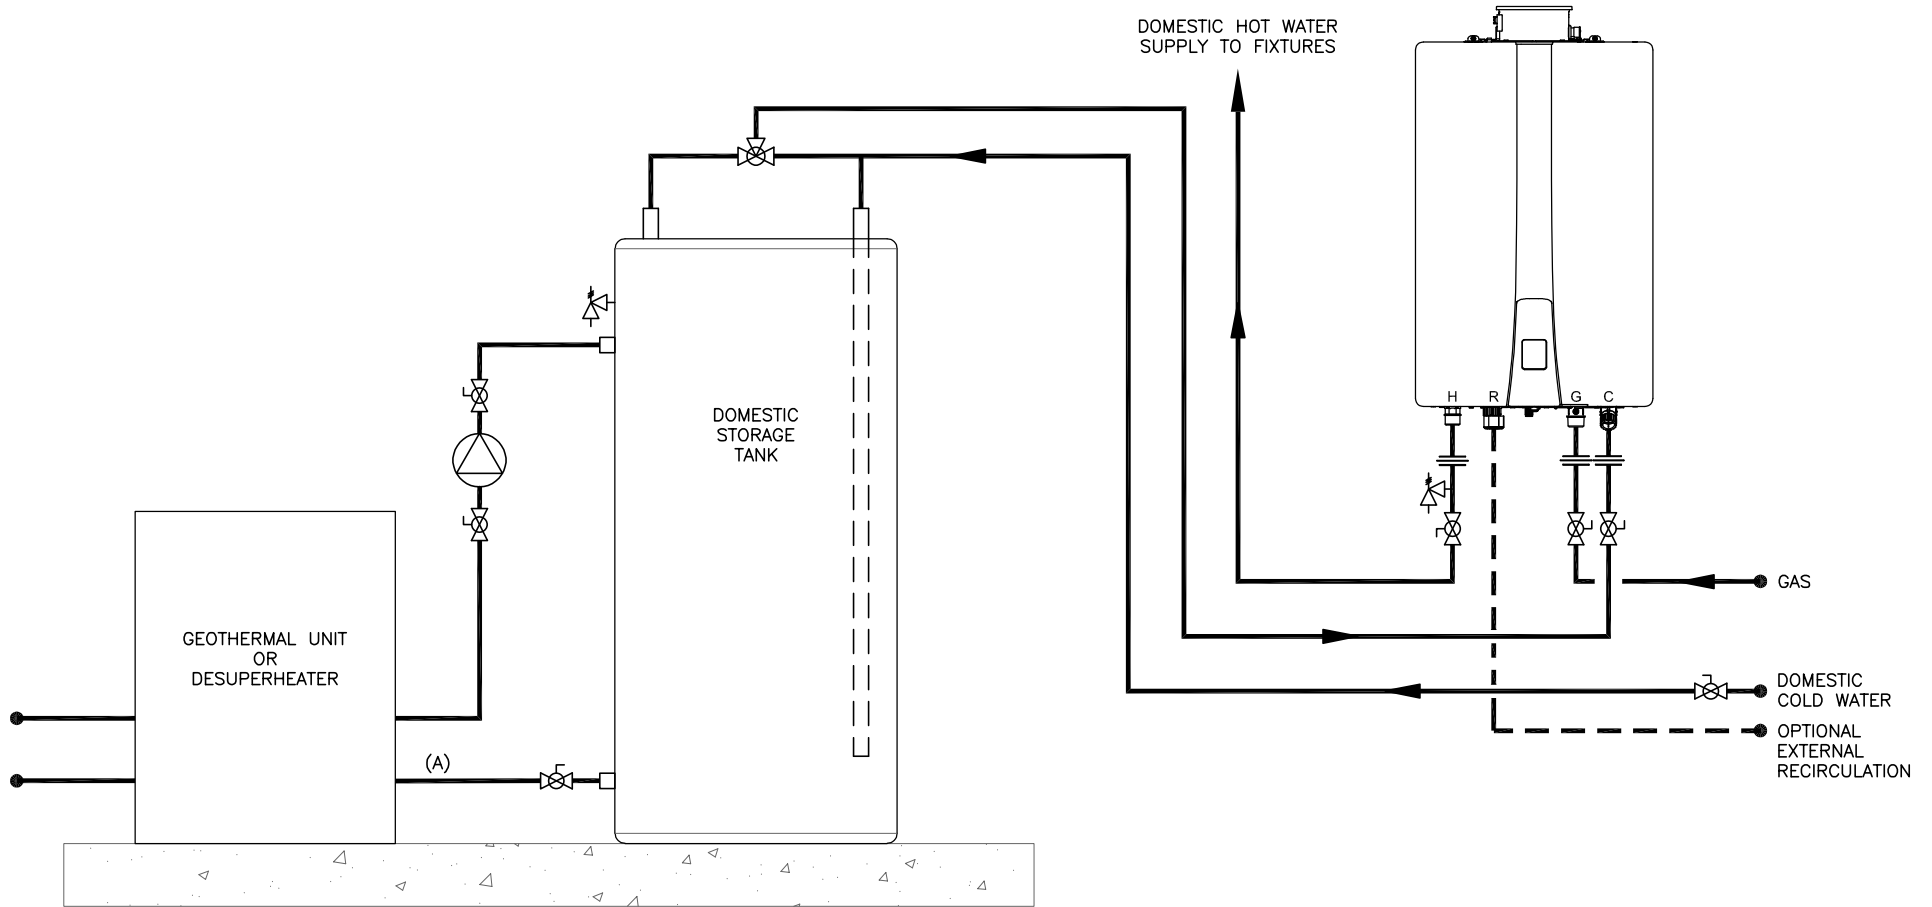

(A) FOLLOW GEOHERMAL UNIT AND TANK MANUFACTURER RECOMMENDATIONS AND REQUIREMENTS.

TANKLESS QUANTITY: RECOMMENDED PIPE SIZE

1 UNIT: 3/4"

2 UNITS: 1"

3 UNITS: 1-1/4"

4-5 UNITS: 1-1/2"

6-8 UNITS: 2"

9-14 UNITS: 2-1/2"

15-16 UNITS: 3"

SYMBOL LEGEND



20 GOODYEAR  
IRVINE, CA 92618  
800-519-8794  
www.navienc.com

NHW-AI SERIES TANKLESS WATER HEATER - INDOOR UNIT

(1) NHW-AI TANKLESS WATER HEATER  
STANDARD INSTALLATION WITH GEOHERMAL OR DESUPERHEATER  
INCLUDES MODELS 160, 180 AND 199

DRAWN BY:

S. STOEKE

NHW-AI-1-G

JULY 27, 2023

UNION

CHECK VALVE

FULL-PORT VALVE

AQUASTAT

GEOHERMAL UNIT OR DESUPERHEATER

PRESSURE RELIEF VALVE

CIRCULATOR

MIXING VALVE

DOMESTIC STORAGE TANK