


THIS DRAWING IS INTENDED ONLY AS A GUIDE AND NOT AS A REPLACEMENT FOR PROFESSIONALLY ENGINEERED PROJECT DRAWINGS. THIS CONCEPT SYSTEM DRAWING DOES NOT IMPLY COMPLIANCE WITH LOCAL BUILDING CODES. ACTUAL INSTALLATION MAY VARY DEPENDING ON INSTALLATION LOCATION AND PARAMETERS AND IT MUST BE DONE IN ACCORDANCE TO ALL LOCAL BUILDING CODES. VERIFY WITH LOCAL BUILDINGS OFFICIALS BEFORE COMMENCEMENT OF SYSTEM INSTALLATION. CHANGES OR MODIFICATIONS TO PIPING OR DESIGN IS NOT TO BE PERFORMED WITHOUT EXPRESSED WRITTEN PERMISSION BY NAVIEN, INC.

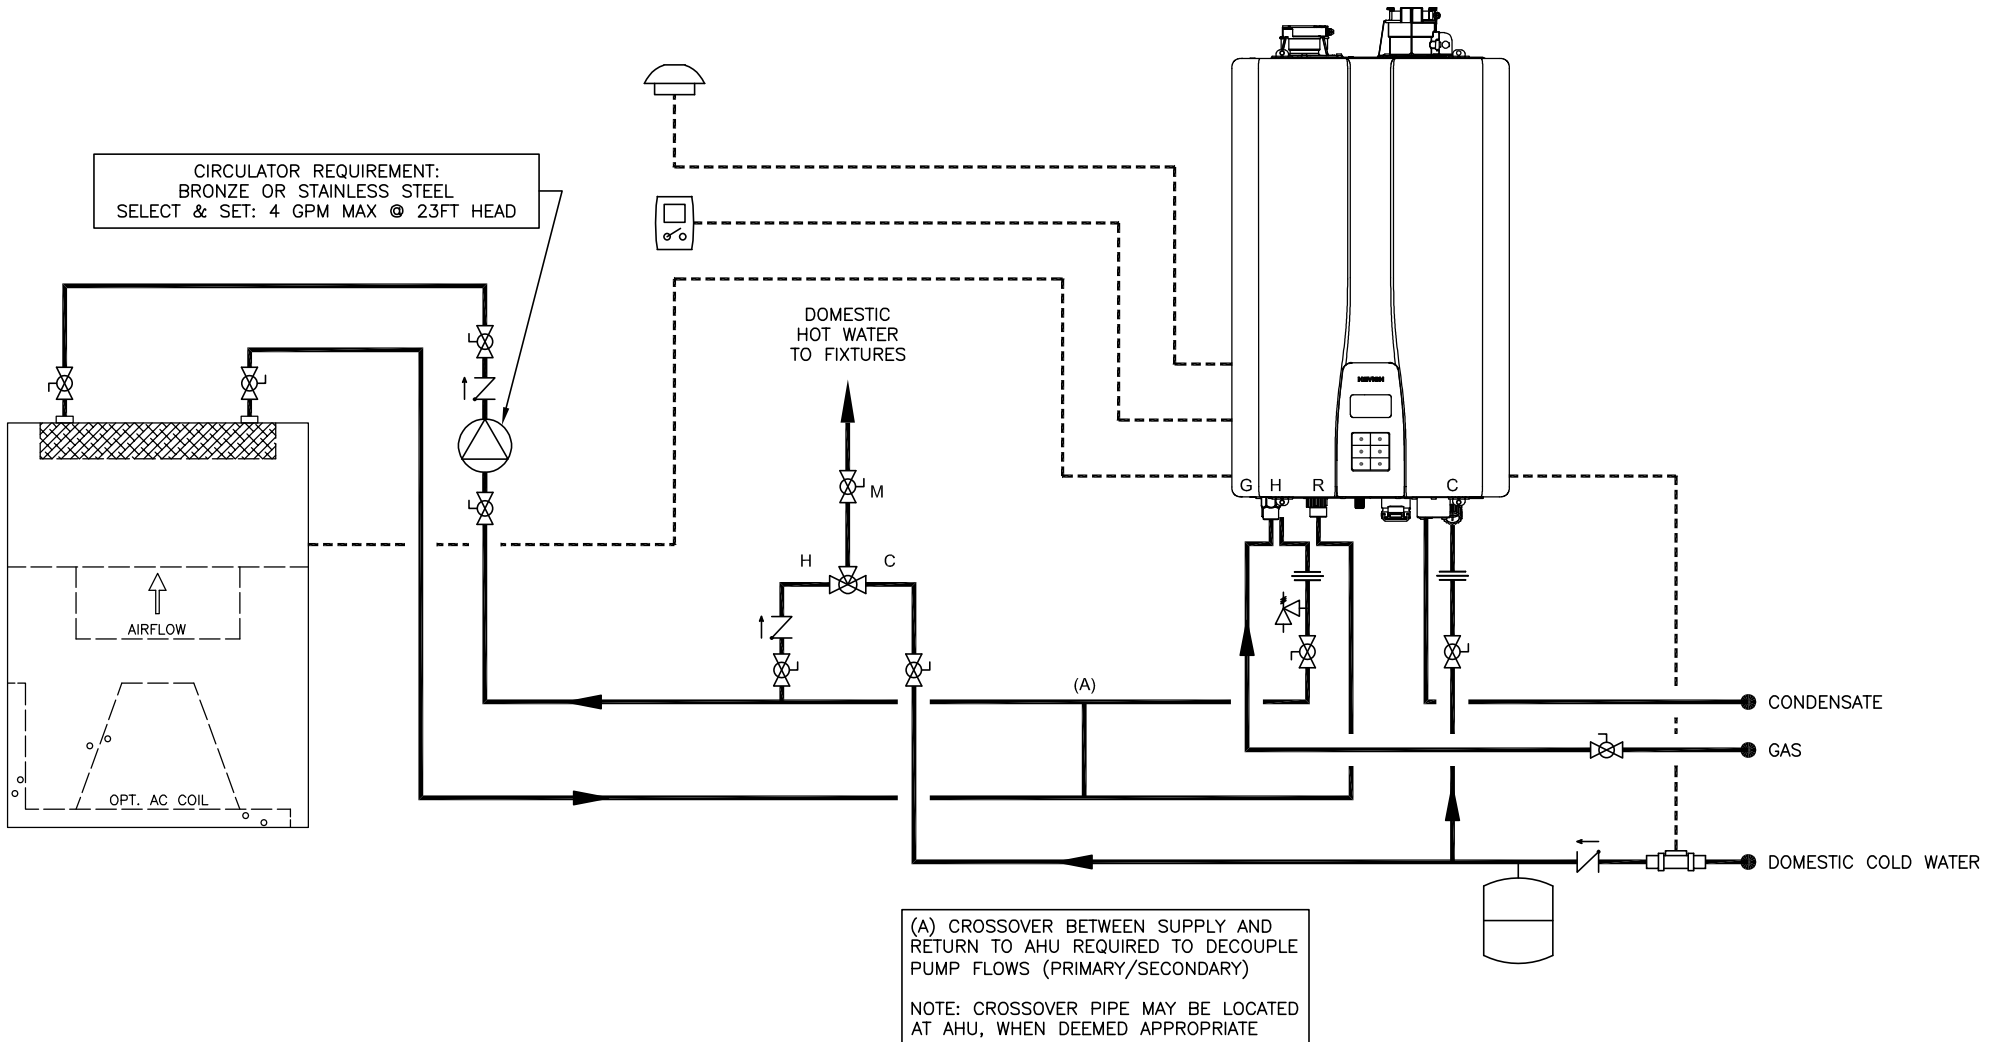

 20 GOODYEAR IRVINE, CA 92618 800-519-8794 www.navienc.com	TANKLESS QUANTITY: RECOMMENDED PIPE SIZE						1 UNIT: 3/4"	2 UNITS: 1"	3 UNITS: 1-1/4"	4-5 UNITS: 1-1/2"	6-8 UNITS: 2"	9-14 UNITS: 2-1/2"	15-16 UNITS: 3"	SYMBOL LEGEND						
	NPE-A2 SERIES TANKLESS WATER HEATER													UNION	CHECK VALVE	FULL-PORT VALVE	DHW FLOW SWITCH			
(1) NPE-A2 TANKLESS WATER HEATER COMBI WITH AIR HANDLER SHOWN WITH NAVIEN H2AIR KIT WITH AHU CIRCULATOR INCLUDES MODELS 180, 210 AND 240													DHW CIRCULATOR AND CHECK VALVE	PRESSURE RELIEF VALVE	CIRCULATOR	EXPANSION TANK				
DRAWN BY: S. STOEKE													NPE-A2-1-EC-H2AIR		MAY 3, 2022		----- CONTROL WIRING	MIXING VALVE	OUTDOOR TEMPERATURE SENSOR	THERMOSTAT
AIR HANDLER																				