


THIS DRAWING IS INTENDED ONLY AS A GUIDE AND NOT AS A REPLACEMENT FOR PROFESSIONALLY ENGINEERED PROJECT DRAWINGS. THIS CONCEPT SYSTEM DRAWING DOES NOT IMPLY COMPLIANCE WITH LOCAL BUILDING CODES. ACTUAL INSTALLATION MAY VARY DEPENDING ON INSTALLATION LOCATION AND PARAMETERS AND IT MUST BE DONE IN ACCORDANCE TO ALL LOCAL BUILDING CODES. VERIFY WITH LOCAL BUILDINGS OFFICIALS BEFORE COMMENCEMENT OF SYSTEM INSTALLATION. CHANGES OR MODIFICATIONS TO PIPING OR DESIGN IS NOT TO BE PERFORMED WITHOUT EXPRESSED WRITTEN PERMISSION BY NAVIEN, INC.

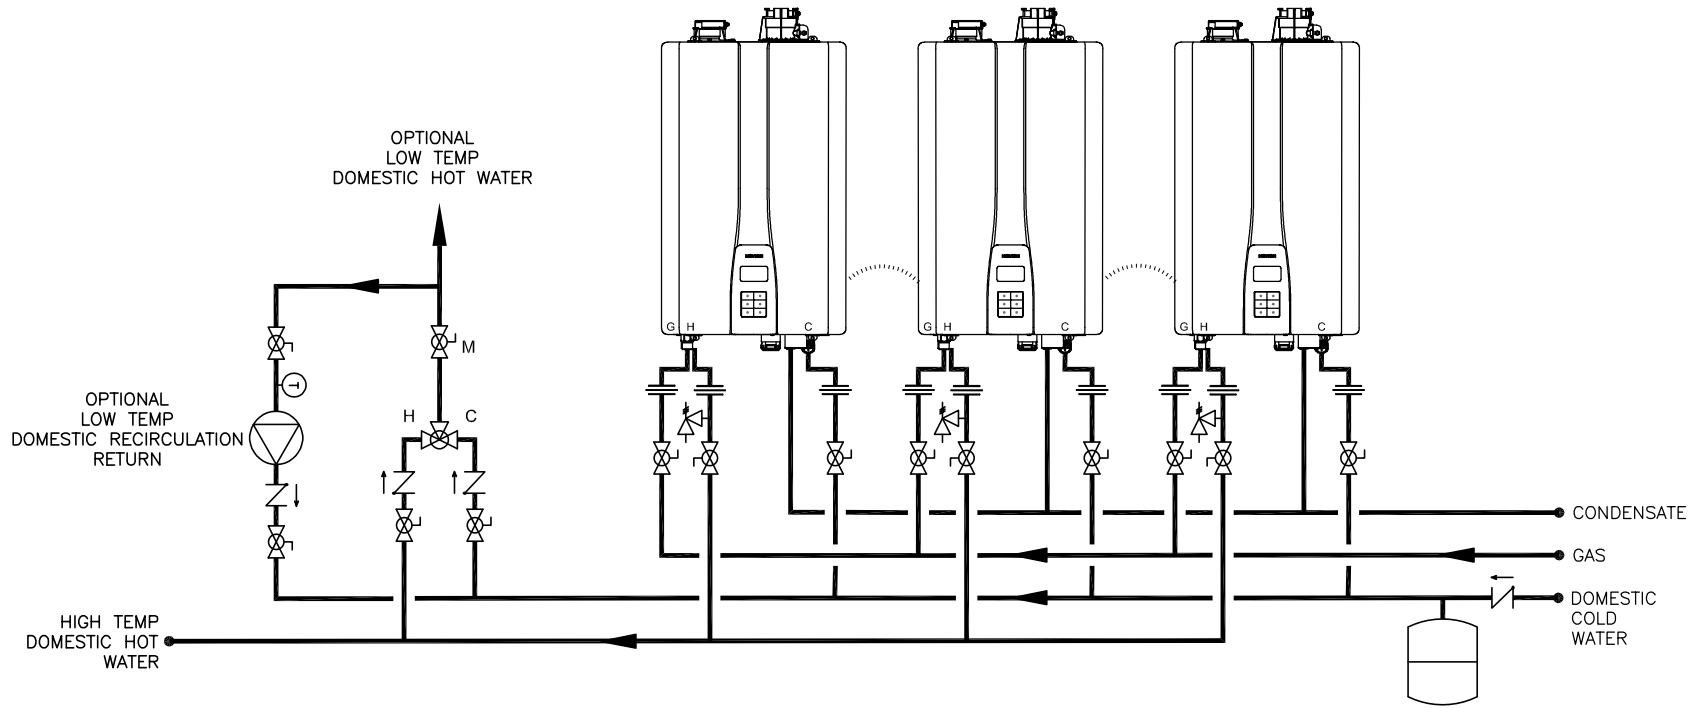

TANKLESS QUANTITY: RECOMMENDED PIPE SIZE

1 UNIT: 3/4"    2 UNITS: 1"    3 UNITS: 1-1/4"    4-5 UNITS: 1-1/2"    6-8 UNITS: 2"    9-14 UNITS: 2-1/2"    15-16 UNITS: 3"

SYMBOL LEGEND



20 GOODYEAR  
IRVINE, CA 92618  
800-519-8794  
www.navienc.com

(3) NPE-S2 TANKLESS WATER HEATERS HIGH TEMP WITH THERMOSTATIC MIXING VALVE RECIRCULATION FOR LOW TEMP FIXTURES INCLUDES MODELS 150, 180, 210 AND 240

DRAWN BY:

S. STOEKE

NPE-S2-3-EC-MV

MAY 5, 2022

UNION	CHECK VALVE	FULL-PORT VALVE	AQUASTAT
CONTROL WIRING	PRESSURE RELIEF VALVE	CIRCULATOR	EXPANSION TANK
CASCADE CABLE	MIXING VALVE		