


THIS DRAWING IS INTENDED ONLY AS A GUIDE AND NOT AS A REPLACEMENT FOR PROFESSIONALLY ENGINEERED PROJECT DRAWINGS. THIS CONCEPT SYSTEM DRAWING DOES NOT IMPLY COMPLIANCE WITH LOCAL BUILDING CODES. ACTUAL INSTALLATION MAY VARY DEPENDING ON INSTALLATION LOCATION AND PARAMETERS AND IT MUST BE DONE IN ACCORDANCE TO ALL LOCAL BUILDING CODES. VERIFY WITH LOCAL BUILDINGS OFFICIALS BEFORE COMMENCEMENT OF SYSTEM INSTALLATION.

**NOTES: UNLESS OTHERWISE SPECIFIED.**

1. THE NFC BOILER WILL ACCOMMODATE UP TO 3 ZONE CIRCULATORS, IN ADDITION CIRCULATOR ZONING REQUIREMENTS REQUIRES AN EXTERNAL ZONE CONTROL RELAY.

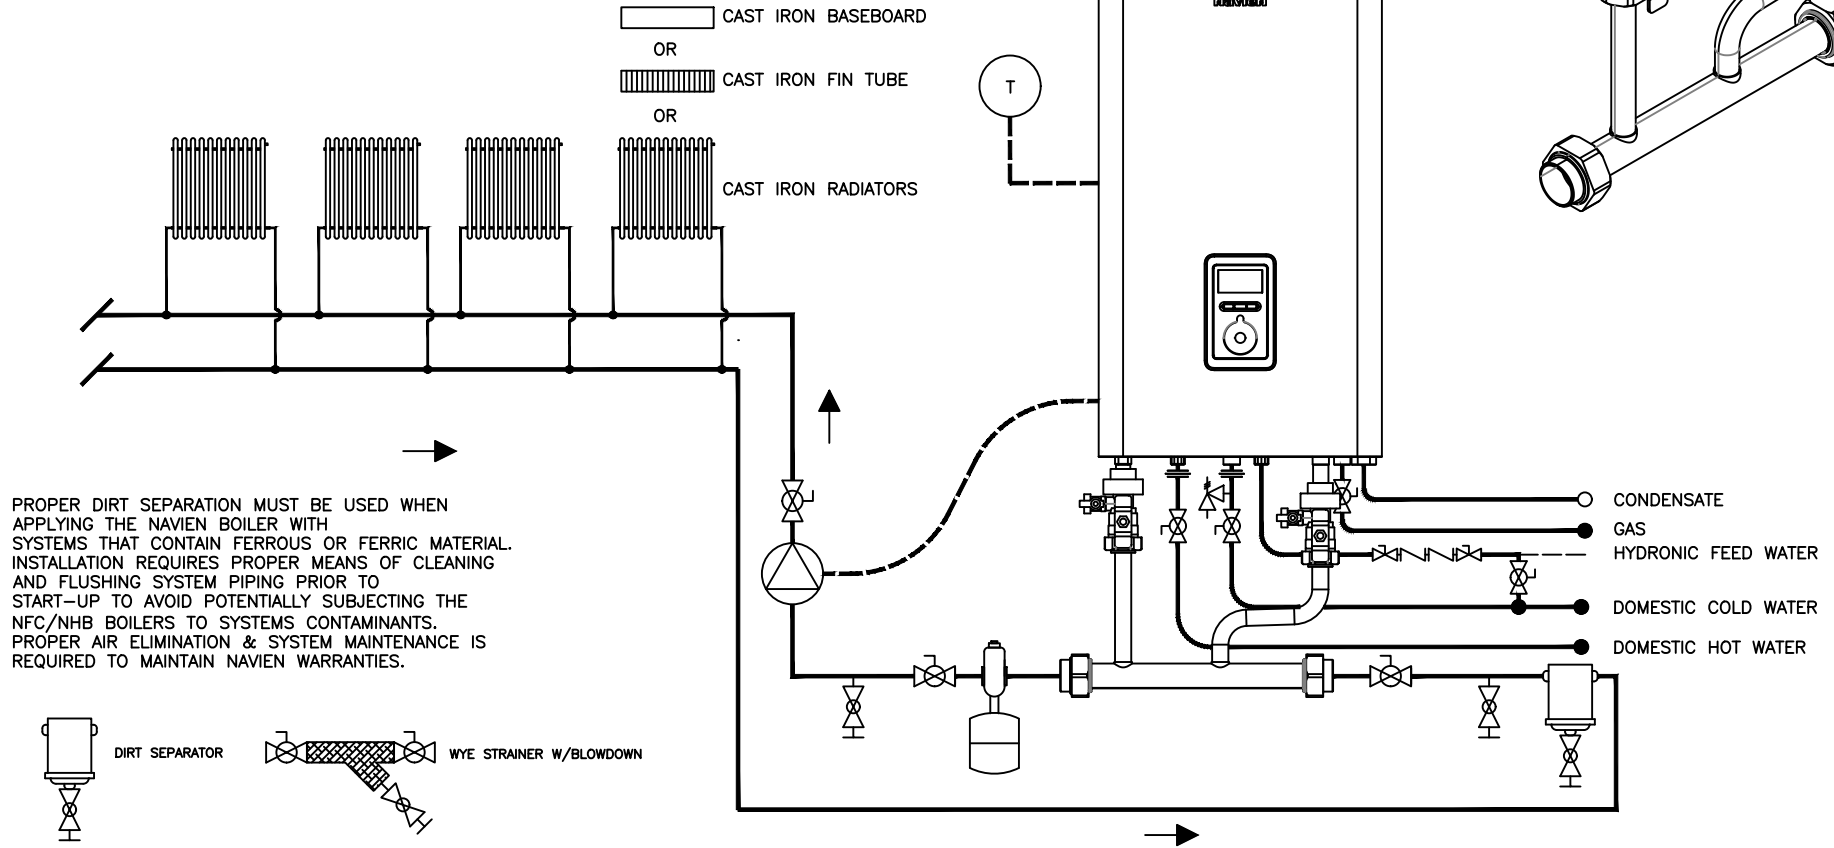

20 GOODYEAR  
 IRVINE, CA 92618  
 800-519-8794  
 www.navien.inc

NFC-SERIES COMBI-BOILER

NAVIEN NFC COMBI BOILER CI SYSTEM WITH TWO PIPE DIRECT RETURN PIPING

DRAWN BY: J.G.

NFC-CI-2PDR-JG01

DEC 26, 2018

AIR ELIMINATION	CHECK VALVE	FULL-PORT BALL VALVE	AQUASTAT
DIRT SEPARATOR	ZONE VALVE	PRESSURE RELIEF VALVE	CIRCULATOR
DHW CIRCULATOR W/AQUASTAT & CHECK VALVE	MIXING VALVE	EXPANSION TANK	BACKFLOW PREVENTOR
		PURGE VALVE	