


THIS DRAWING IS INTENDED ONLY AS A GUIDE AND NOT AS A REPLACEMENT FOR PROFESSIONALLY ENGINEERED PROJECT DRAWINGS. THIS CONCEPT SYSTEM DRAWING DOES NOT IMPLY COMPLIANCE WITH LOCAL BUILDING CODES. ACTUAL INSTALLATION MAY VARY DEPENDING ON INSTALLATION LOCATION AND PARAMETERS AND IT MUST BE DONE IN ACCORDANCE TO ALL LOCAL BUILDING CODES. VERIFY WITH LOCAL BUILDINGS OFFICIALS BEFORE COMMENCEMENT OF SYSTEM INSTALLATION. CHANGES OR MODIFICATIONS TO PIPING OR DESIGN IS NOT TO BE PERFORMED WITHOUT EXPRESSED WRITTEN PERMISSION BY NAVIEN, INC.

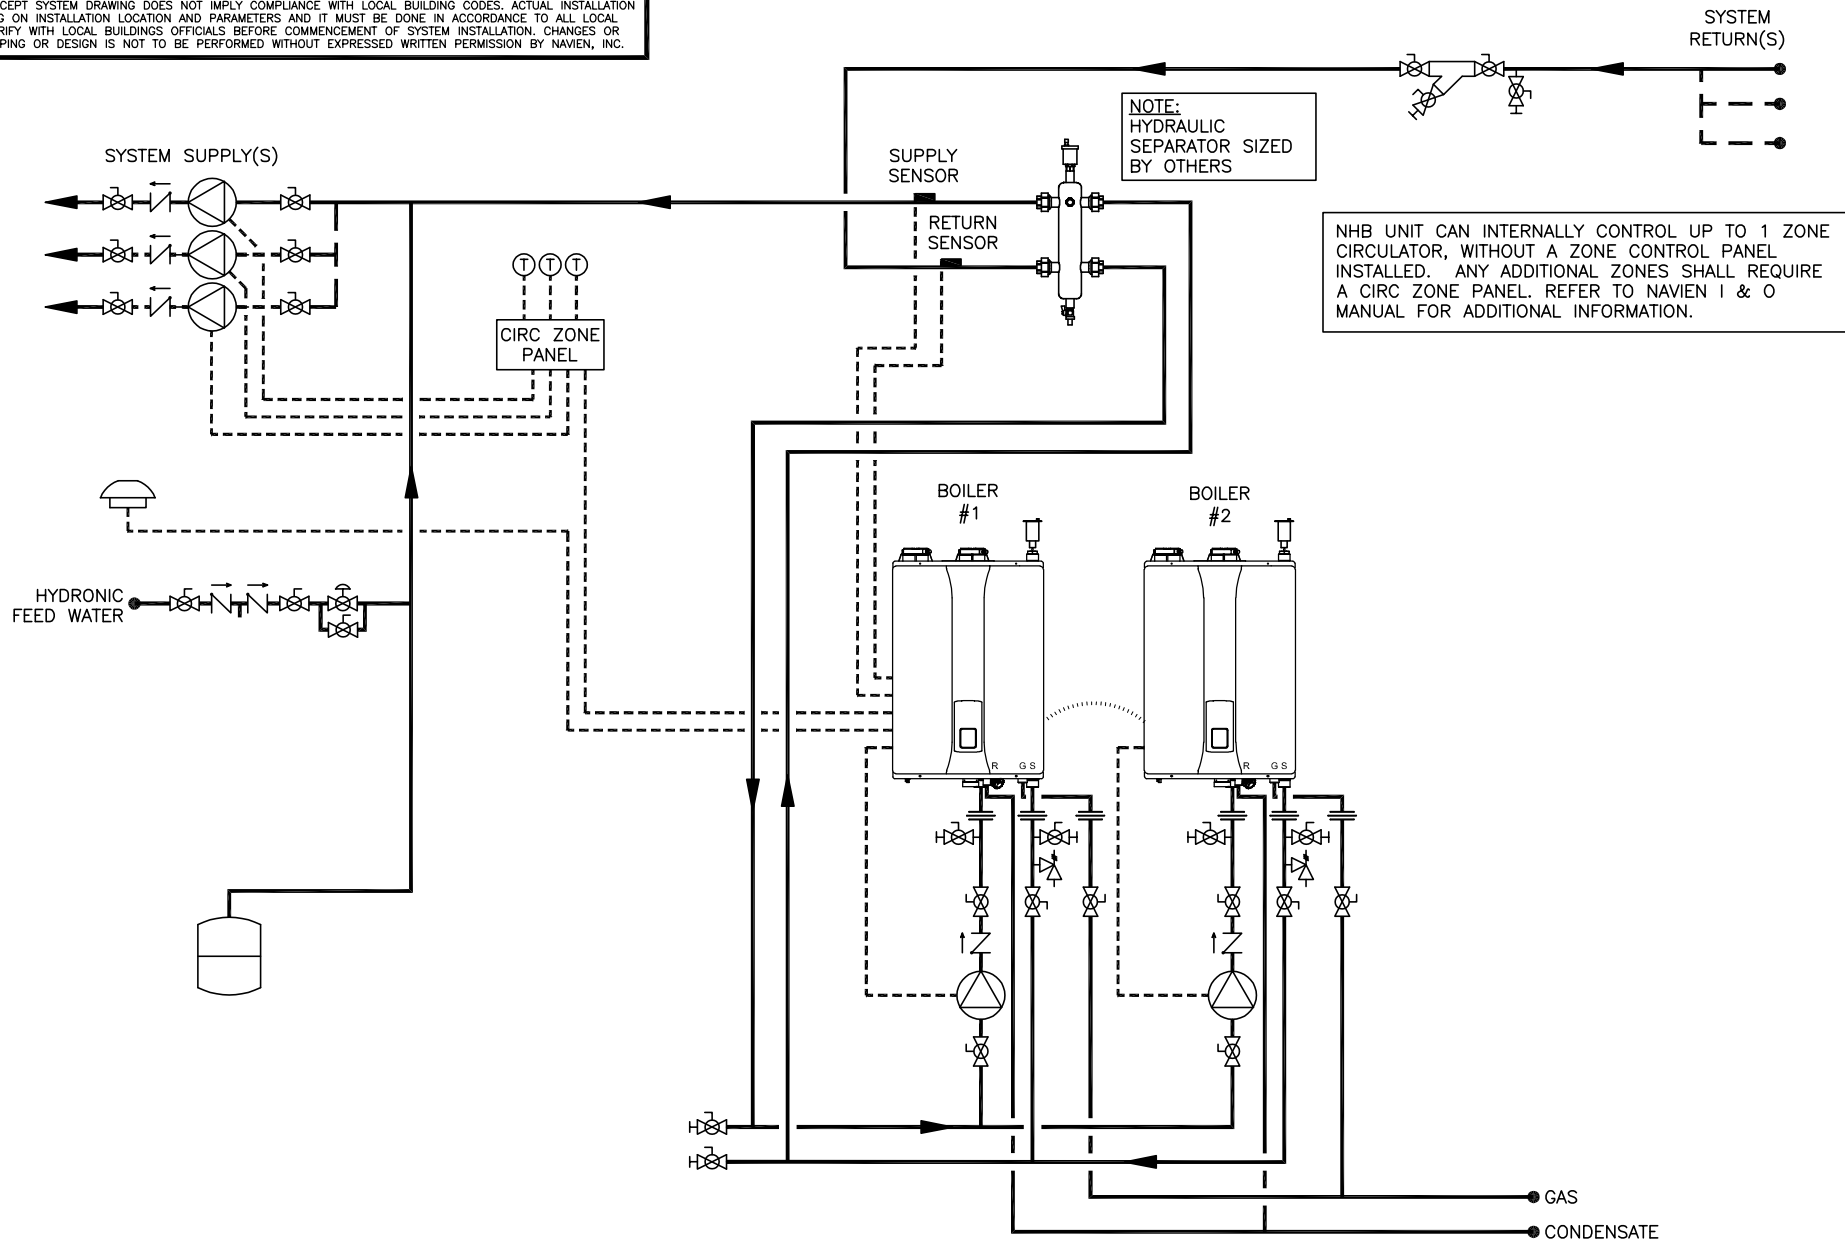

| SYMBOL LEGEND |                            |  |                         |
|---------------|----------------------------|--|-------------------------|
|               | BACKFLOW PREVENTER         |  | CHECK VALVE             |
|               | FULL-PORT VALVE            |  | EXPANSION TANK          |
|               | CONTROL WIRING             |  | PRESSURE RELIEF VALVE   |
|               | OUTDOOR TEMPERATURE SENSOR |  | AIR ELIMINATION         |
|               | WYE STRAINER W/ BLOWDOWN   |  | UNION                   |
|               | AUTOMATIC AIR VENT         |  | CASCADE CABLE           |
|               | BALL DRAIN VALVE           |  | PRESSURE REDUCING VALVE |
|               | HYDRAULIC SEPARATOR        |  | THERMOSTAT              |



20 GOODYEAR  
IRVINE, CA 92618  
800-519-8794  
www.navienc.com

NHB SERIES BOILER  
(2) NHB BOILERS WITH  
COMMON SECONDARY INJECTION PIPING WITH HYDRAULIC SEPARATOR  
INCLUDES MODELS NHB-55,80,110,150  
DRAWN BY: S. STOEKE  
NHB-2-ZP-MULT-C-HS  
AUGUST 22, 2022