


THIS DRAWING IS INTENDED ONLY AS A GUIDE AND NOT AS A REPLACEMENT FOR PROFESSIONALLY ENGINEERED PROJECT DRAWINGS. THIS CONCEPT SYSTEM DRAWING DOES NOT IMPLY COMPLIANCE WITH LOCAL BUILDING CODES. ACTUAL INSTALLATION MAY VARY DEPENDING ON INSTALLATION LOCATION AND PARAMETERS AND IT MUST BE DONE IN ACCORDANCE TO ALL LOCAL BUILDING CODES. VERIFY WITH LOCAL BUILDINGS OFFICIALS BEFORE COMMENCEMENT OF SYSTEM INSTALLATION. CHANGES OR MODIFICATIONS TO PIPING OR DESIGN IS NOT TO BE PERFORMED WITHOUT EXPRESSED WRITTEN PERMISSION BY NAVIEN, INC.

NHB UNIT CAN INTERNALLY CONTROL UP TO 1 ZONE CIRCULATOR, WITHOUT A ZONE CONTROL PANEL INSTALLED. ANY ADDITIONAL ZONES SHALL REQUIRE A CIRC ZONE PANEL. REFER TO NAVIEN I & O MANUAL FOR ADDITIONAL INFORMATION.

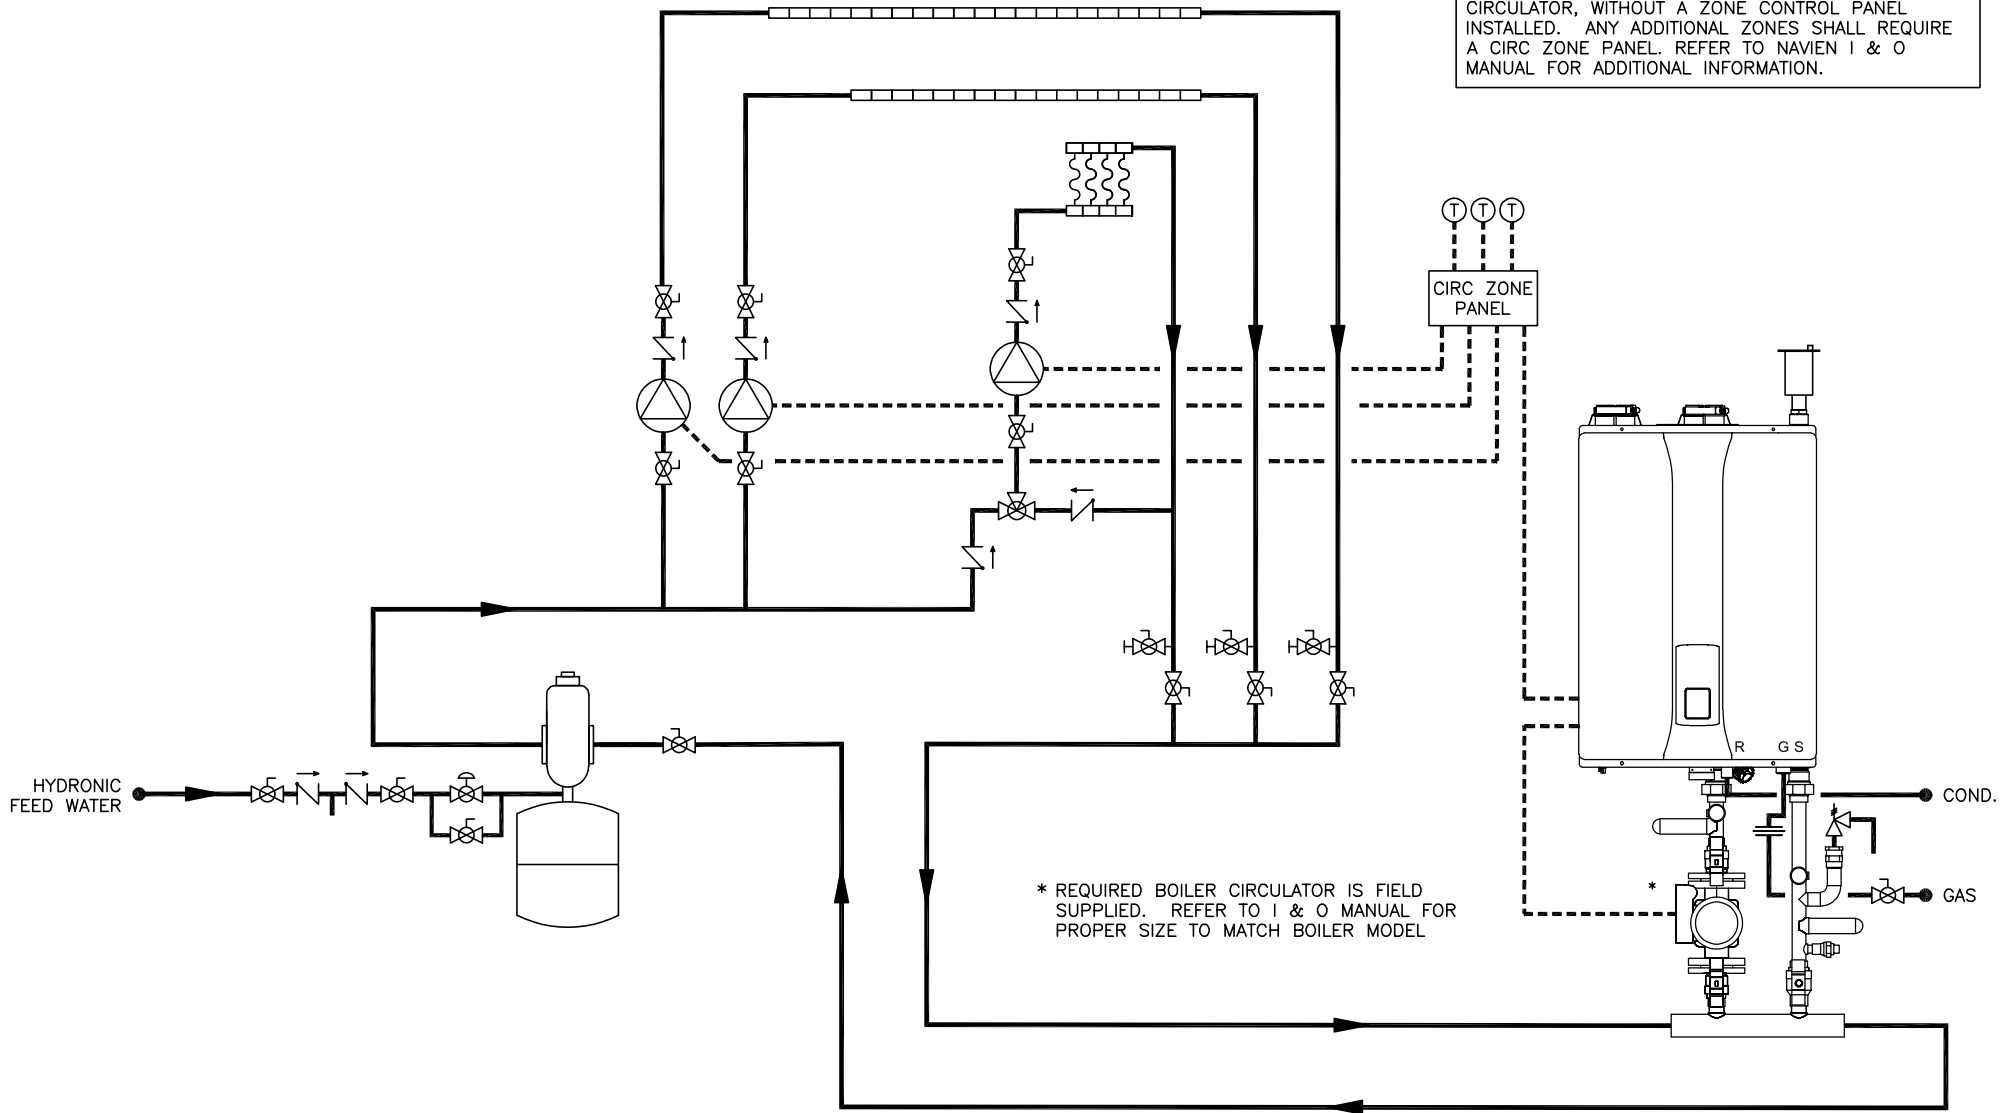

20 GOODYEAR  
IRVINE, CA 92618  
800-519-8794  
www.navienc.com

NHB SERIES BOILER

(1) NHB BOILER WITH MULTIPLE ZONE CIRCULATORS LOW TEMP ZONE SHOWN  
WITH NAVIEN NHB MANIFOLD KIT PART#GFFM-MSOZUS-001  
INCLUDES MODELS NHB-55,80,110,150

DRAWN BY:

S. STOIKE

NHB-1-3ZP-LT-1-PM

JANUARY 13, 2023

SYMBOL LEGEND

|  |                                      |  |                       |  |                           |  |                  |
|--|--------------------------------------|--|-----------------------|--|---------------------------|--|------------------|
|  | BACKFLOW PREVENTER                   |  | CHECK VALVE           |  | FULL-PORT VALVE           |  | EXPANSION TANK   |
|  | CONTROL WIRING                       |  | PRESSURE RELIEF VALVE |  | CIRCULATOR                |  | THERMOSTAT       |
|  | MANIFOLD                             |  | AIR ELIMINATION       |  | UNION                     |  | MIXING VALVE     |
|  | LOW TEMP RADIANT TUBE WITH MANIFOLDS |  | AUTOMATIC AIR VENT    |  | COPPER BASEBOARD FIN TUBE |  | BALL DRAIN VALVE |