


THIS DRAWING IS INTENDED ONLY AS A GUIDE AND NOT AS A REPLACEMENT FOR PROFESSIONALLY ENGINEERED PROJECT DRAWINGS. THIS CONCEPT SYSTEM DRAWING DOES NOT IMPLY COMPLIANCE WITH LOCAL BUILDING CODES. ACTUAL INSTALLATION MAY VARY DEPENDING ON INSTALLATION LOCATION AND PARAMETERS AND IT MUST BE DONE IN ACCORDANCE TO ALL LOCAL BUILDING CODES. VERIFY WITH LOCAL BUILDINGS OFFICIALS BEFORE COMMENCEMENT OF SYSTEM INSTALLATION. CHANGES OR MODIFICATIONS TO PIPING OR DESIGN IS NOT TO BE PERFORMED WITHOUT EXPRESSED WRITTEN PERMISSION BY NAVIEN, INC.

NHB-H UNIT CAN INTERNALLY CONTROL UP TO 3 ZONE CIRCULATORS PER BOILER, WITHOUT A ZONE CONTROL PANEL INSTALLED. ANY ADDITIONAL ZONES SHALL REQUIRE A CIRC ZONE PANEL. REFER TO NAVIEN I & O MANUAL FOR ADDITIONAL INFORMATION.

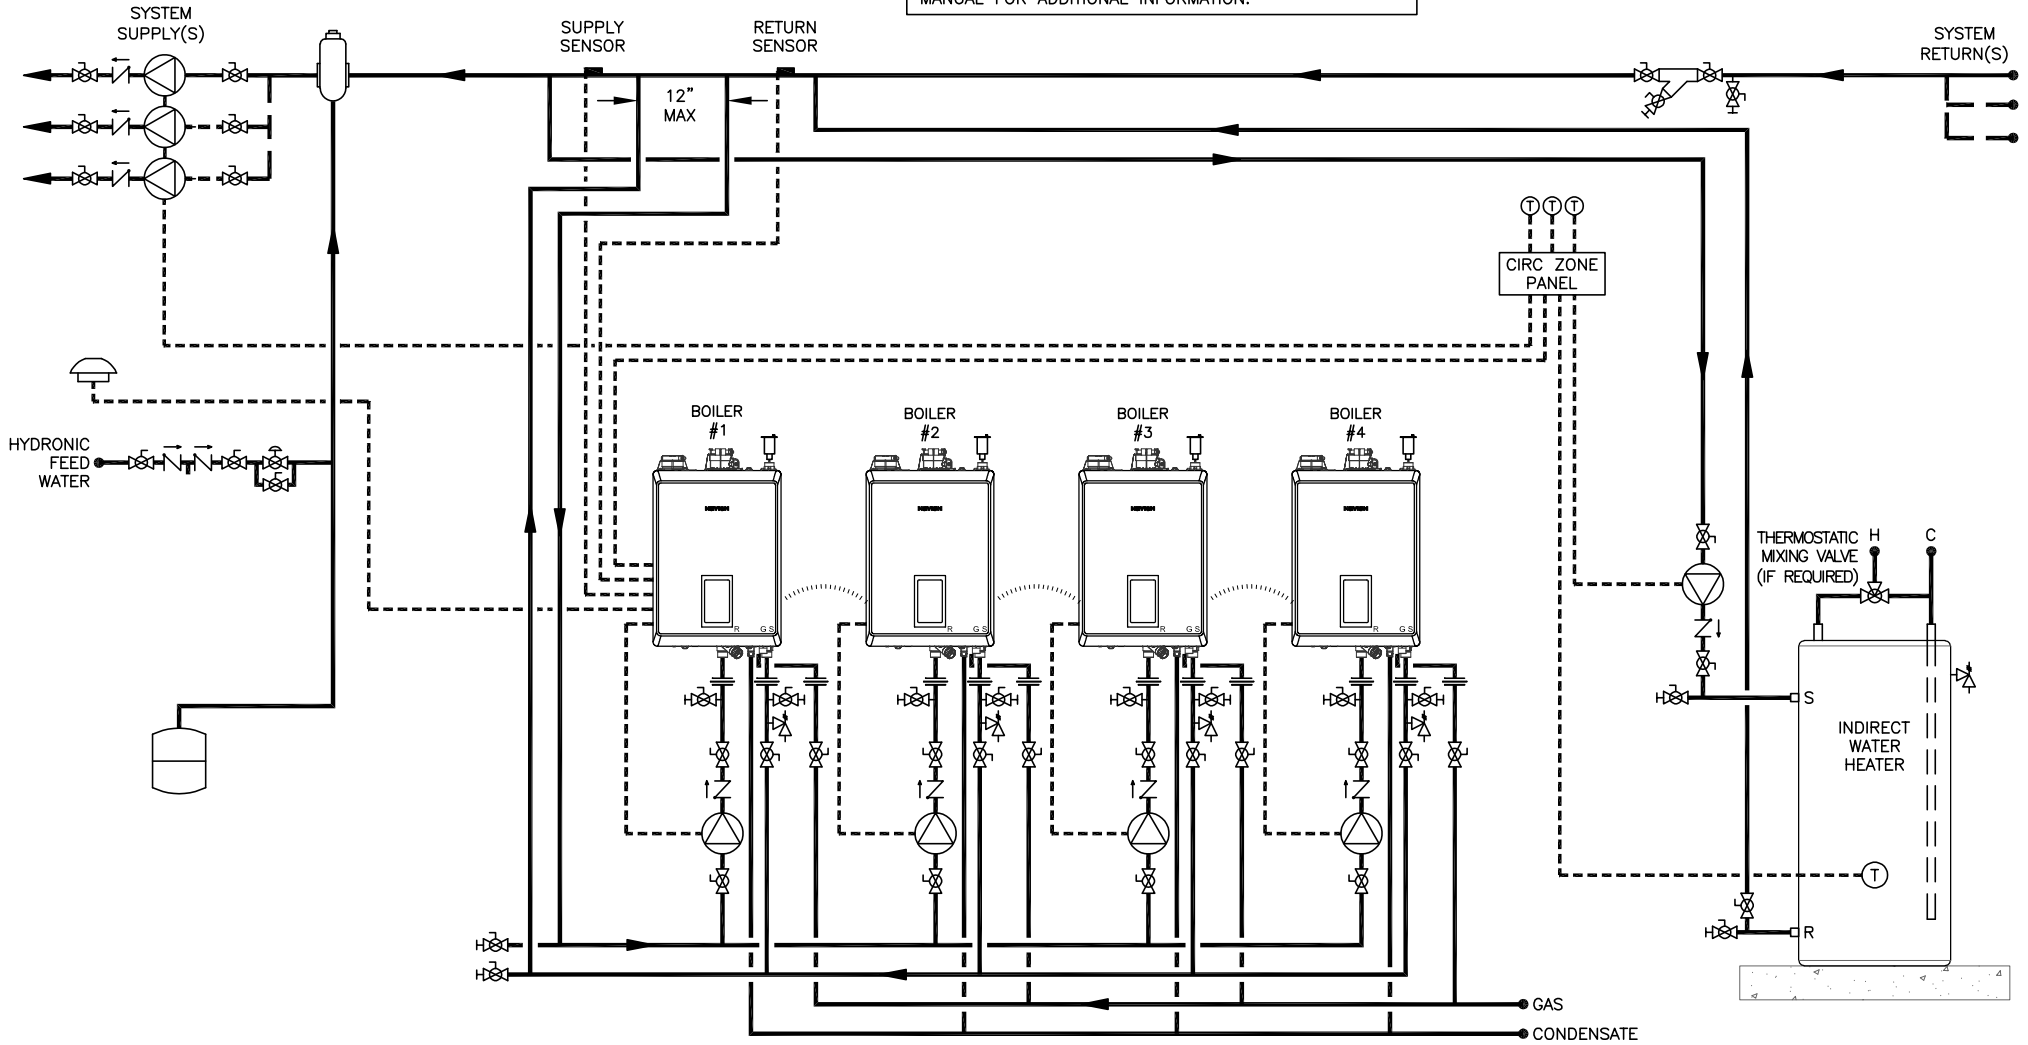

SYMBOL LEGEND			
	BACKFLOW PREVENTER		CHECK VALVE
	FULL-PORT VALVE		EXPANSION TANK
	CONTROL WIRING		CIRCULATOR
	OUTDOOR TEMPERATURE SENSOR		THERMOSTAT
	WYE STRAINER W/ BLOWDOWN		AIR ELIMINATION
	AUTOMATIC AIR VENT		UNION
	MIXING VALVE		BALL DRAIN VALVE
	PRESSURE REDUCING VALVE		CASCADE CABLE

20 GOODYEAR  
IRVINE, CA 92618  
800-519-8794  
www.navienc.com

NHB-H SERIES BOILER  
(4) NHB-H BOILERS WITH INDIRECT WATER HEATER  
COMMON SECONDARY INJECTION PIPING  
INCLUDES MODELS NHB-110H, 150H

DRAWN BY: S. STOEKE      NHB-H-4-ZP-MULT-IDWH-C      JANUARY 30, 2024